


General Building Supervisory Test Certificate

No. P 556 25202 e dated 21 May 2003

Company Kühn - Hansen, 21035 Hamburg

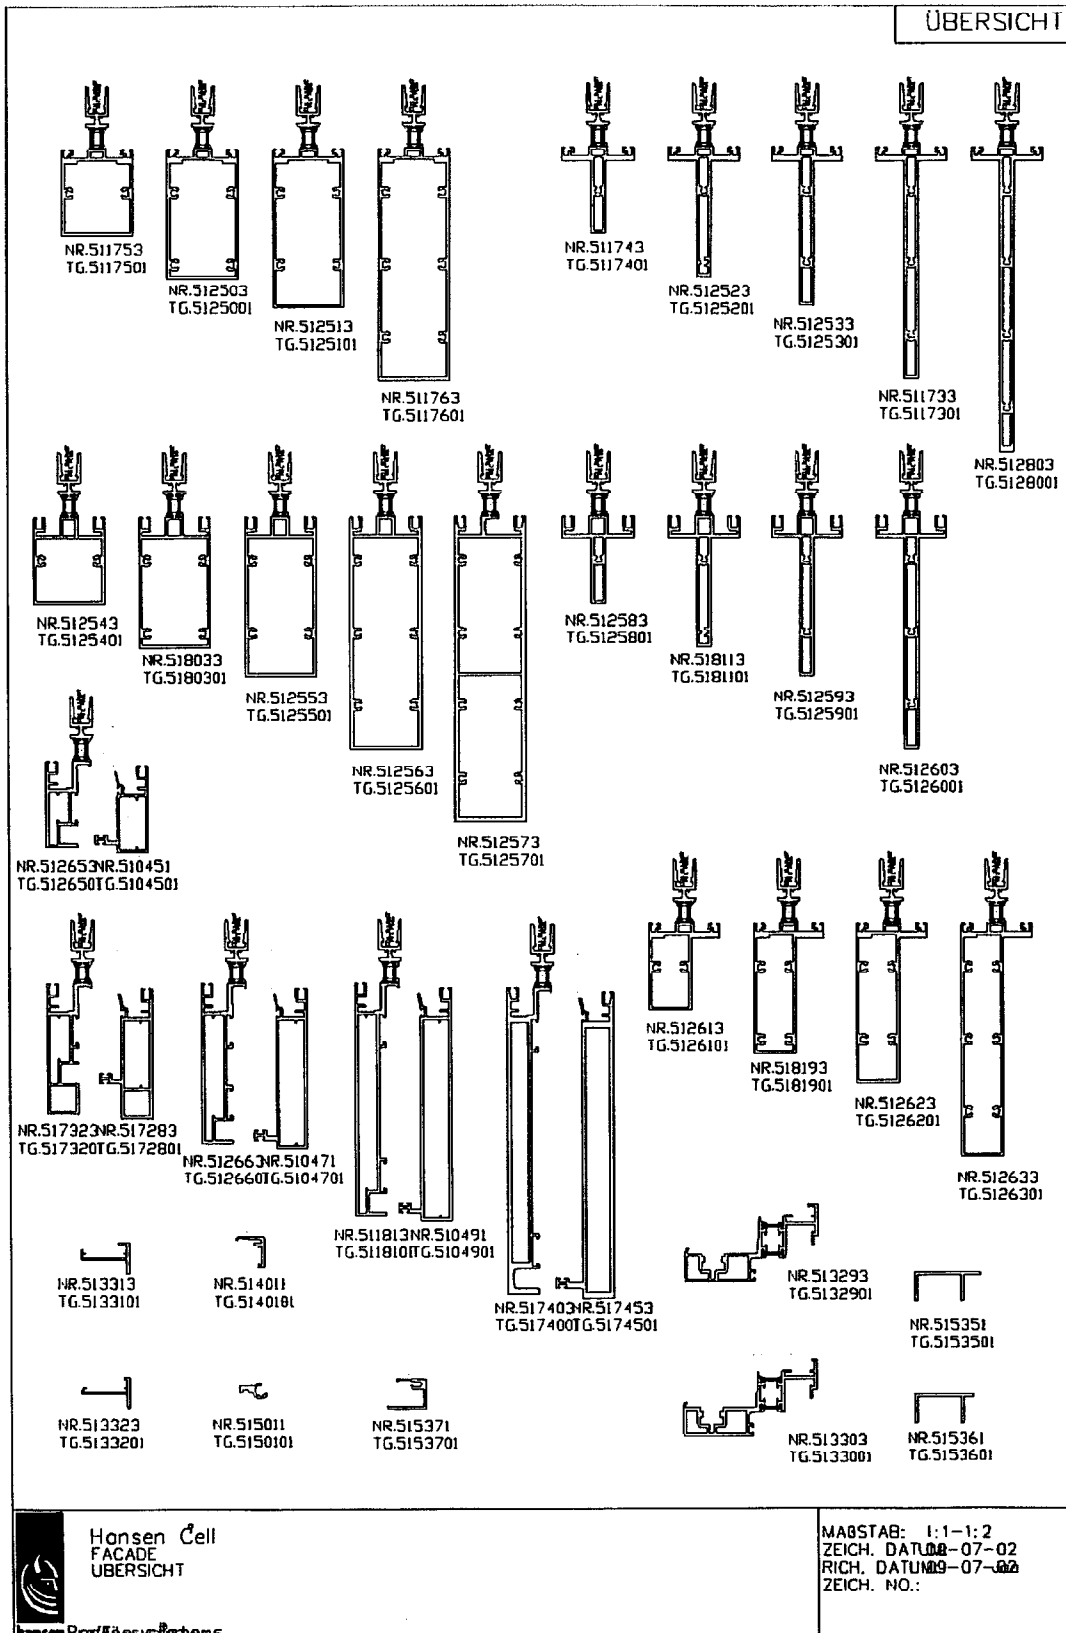

 Hansen Cell
FACADE
ÜBERSICHT

hansen Profilsysteme

MABSTAB: 1:1-1:2
ZEICH. DATUM: 08-07-02
RICH. DATUM: 09-07-02
ZEICH. NO.:

Note

This appendix was prepared on the basis of documents submitted by the client.

They have not been examined fully for material correctness. Q:\Material\PROJEKTE\556\Archiv\25202\25202_e.doc